


REVISIONS	DATE
FIRST SUBMITTAL	7/14/10
SECOND SUBMITTAL	7/12/10
THIRD SUBMITTAL	7/12/10
FINAL SUBMITTAL	7/14/10


3405 SE CROSSROADS DR, SUITE G
 GRIMES, IOWA 50111
 PH: (515) 369-4400 Fax: (515) 369-4410

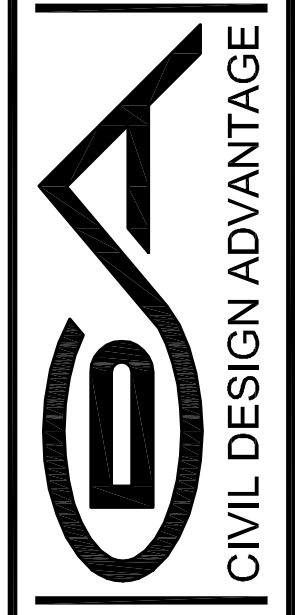



CIVIL DESIGN ADVANTAGE
 POLK CITY, IOWA

MARINA COVE PLAT 2

GRADING PLAN

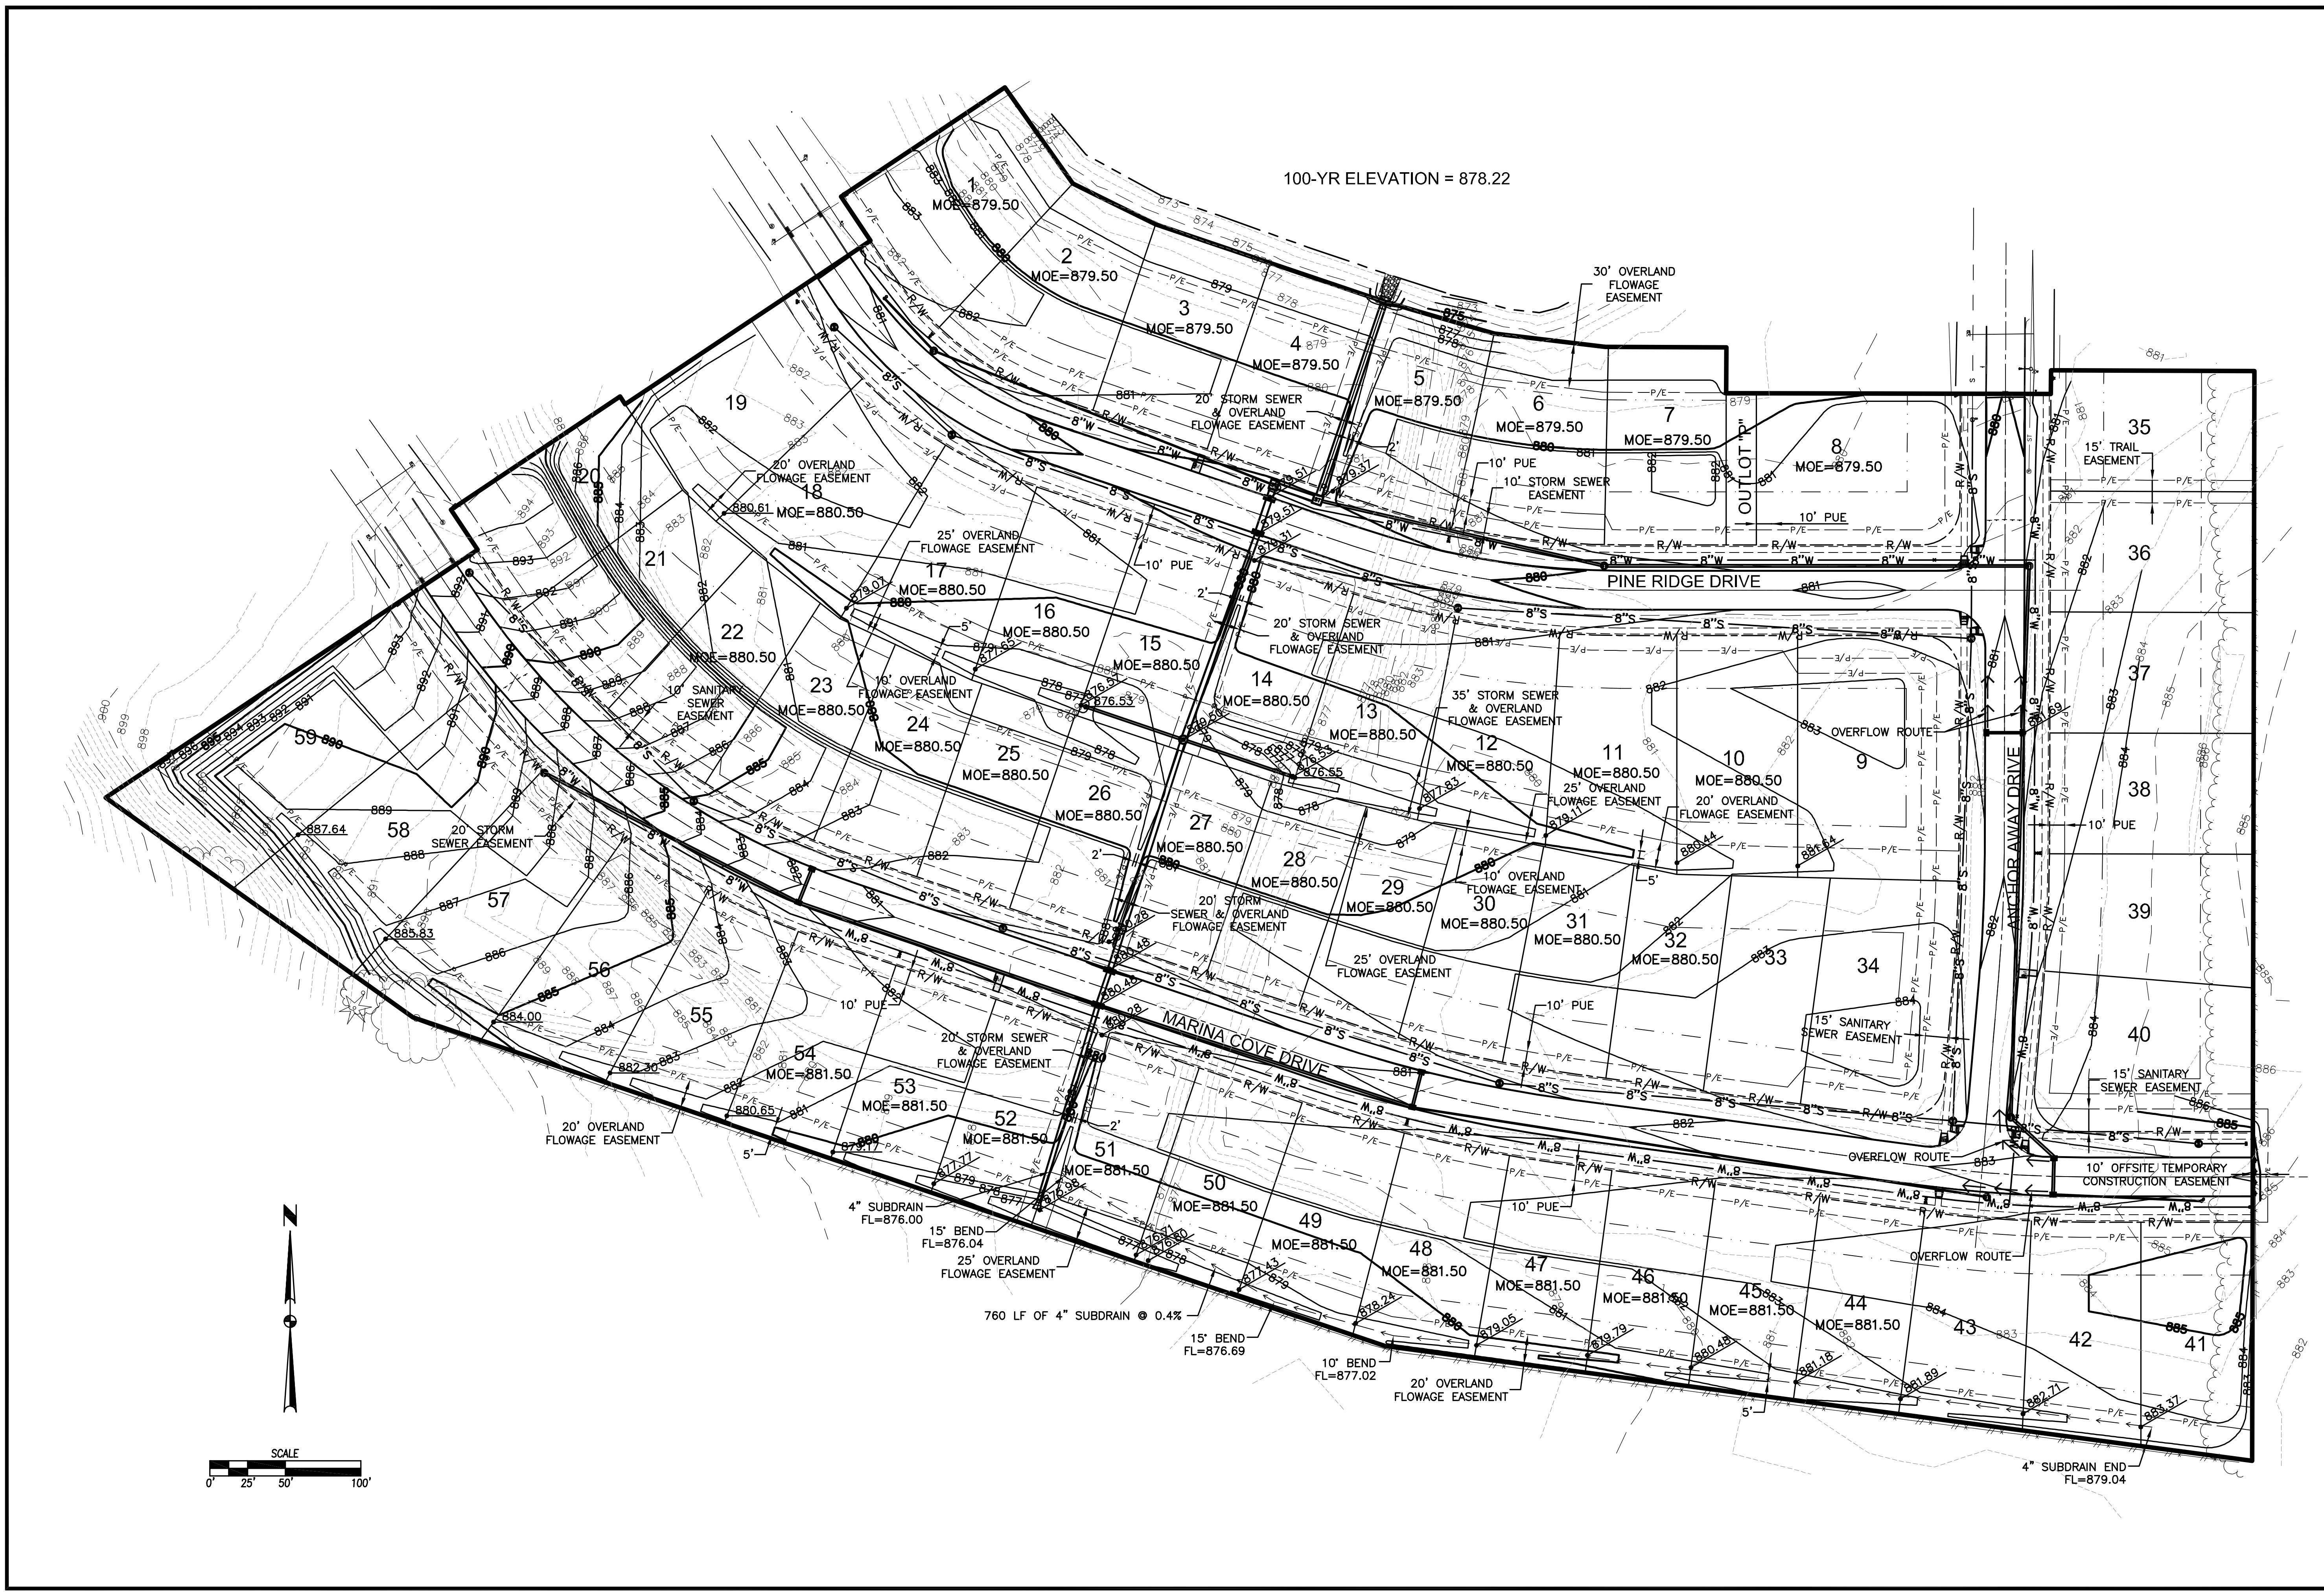

100-YR ELEVATION = 878.22

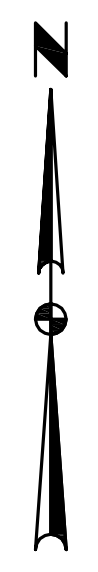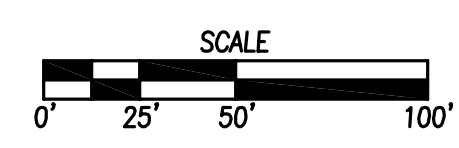

10/2010 1005.159.dwg (10/20/10) 10:30:28 PM, Added P&T 2/20/12, Twp: 34