



FILE: H:\2015\2015\IOWA\50115-GRADING.DWG  
 COMMENT:  
 DATE: 4/10/2015 8:33 AM  
 PLOTTED BY: JARED MURRAY  
 DATE: 04/09/15  
 SECOND SUBMITTAL: 02/23/15  
 FIRST SUBMITTAL: 01/20/15

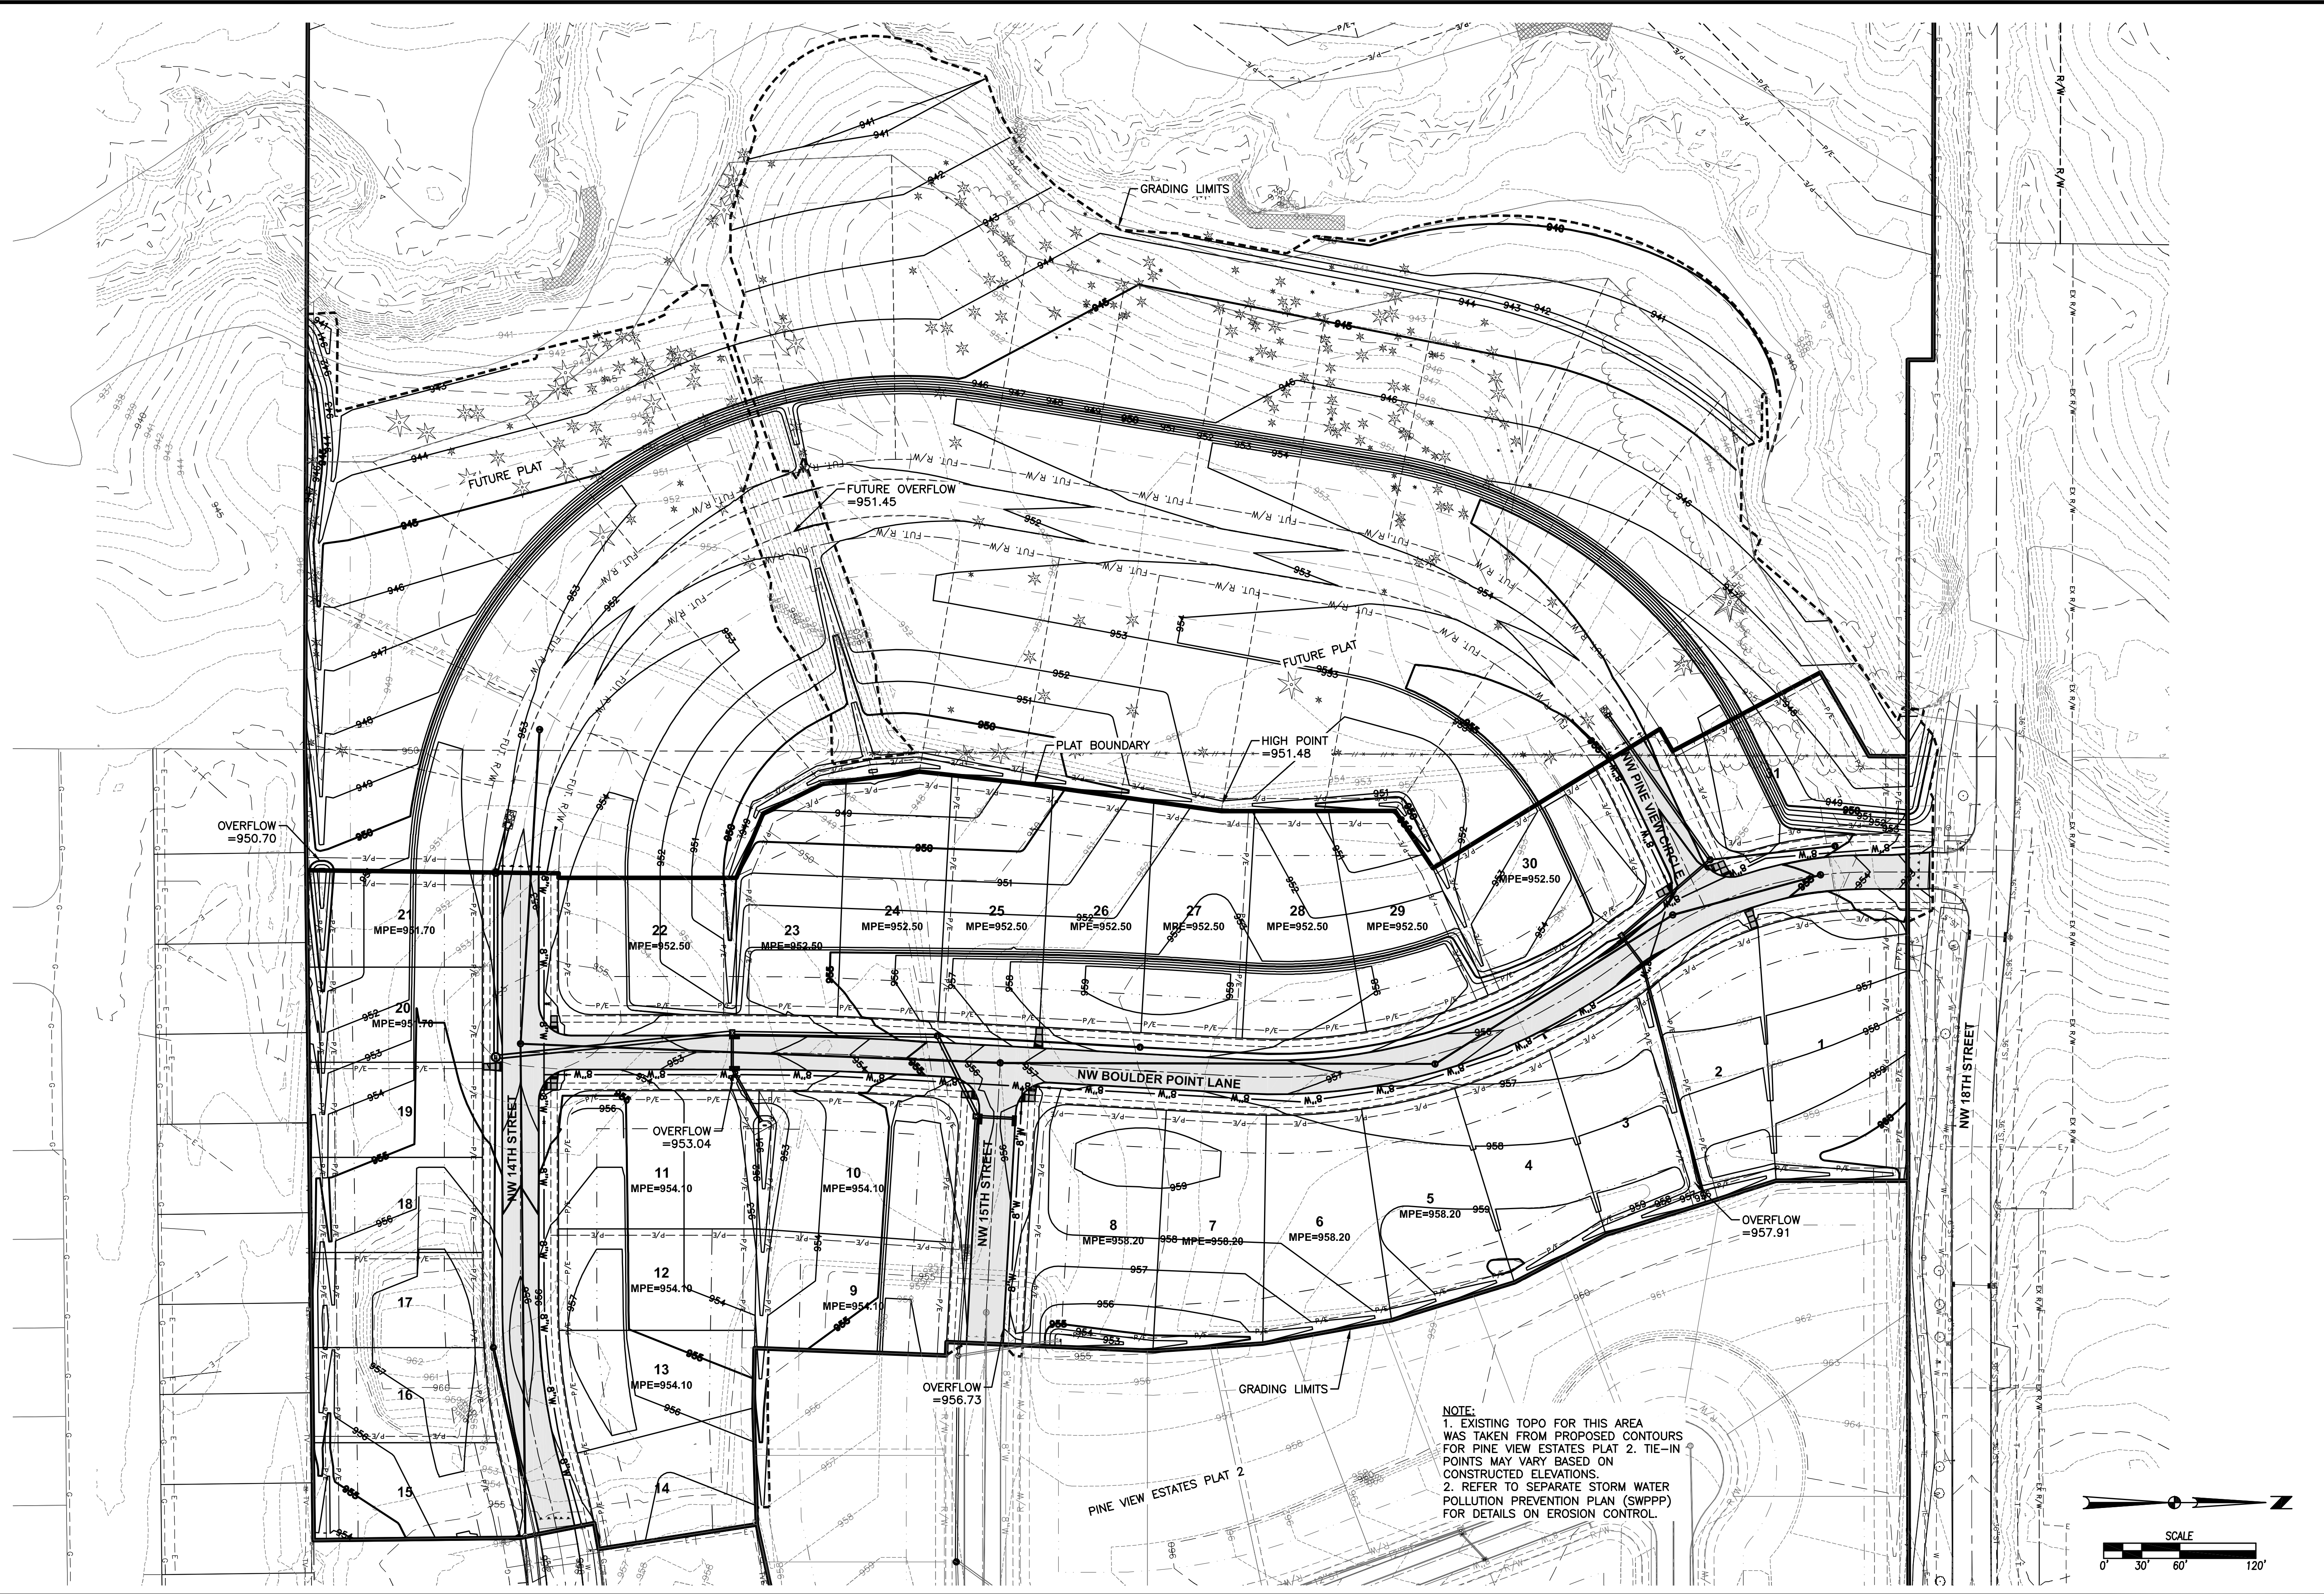


NOTE:  
 1. EXISTING TOPO FOR THIS AREA WAS TAKEN FROM PROPOSED CONTOURS FOR PINE VIEW ESTATES PLAT 2. TIE-IN POINTS MAY VARY BASED ON CONSTRUCTED ELEVATIONS.  
 2. REFER TO SEPARATE STORM WATER POLLUTION PREVENTION PLAN (SWPPP) FOR DETAILS ON EROSION CONTROL.

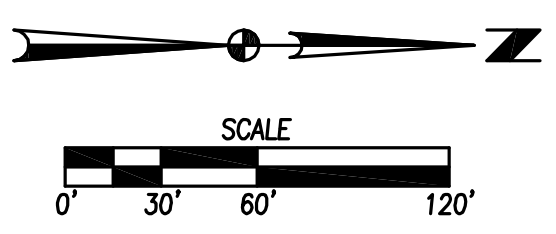

**PINE VIEW ESTATE PLAT 3**  
**GRADING PLAN**

ANKENY, IOWA

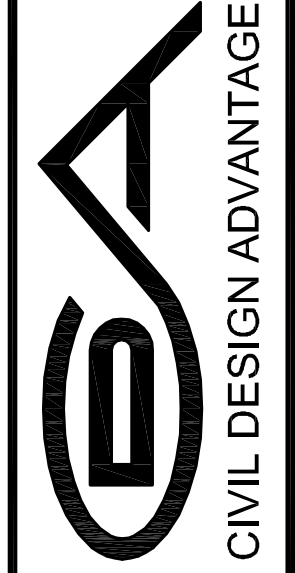

3405 S.E. CROSSROADS DRIVE, SUITE G  
 GRIMES, IOWA 50111  
 PHONE: (515) 369-4400 FAX: (515) 369-4410  
 ENGINEER: EKO  
 EI: JMM

REVISIONS	DATE
FINAL SUBMITTAL:	04/09/15
SECOND SUBMITTAL:	02/23/15
FIRST SUBMITTAL:	01/20/15